

4700 GAILLARDIA PARKWAY

OKLAHOMA CITY, OK 73142



21,851 SF FOR LEASE



Rate  
\$23.50 / SF / YR



On-Site Gym



Underground  
Parking



Key Fob Access



Fully Furnished



On-Site  
Engineer



Conveniently  
Located

## TRE DUPUY

tdupuy@priceedwards.com  
O: 405.239.1210 C: 405.412.3810

## IAN SELF

iself@priceedwards.com  
O: 405.239.1271 C: 405.200.2244

4700 GAILLARDIA PARKWAY  
**AVAILABLE SUITES**



**SUITE**

**SIZE**


**RATE**

Suite 200

21,851 SF


\$23.50 SF/yr

**PRICE EDWARDS** AND CO.

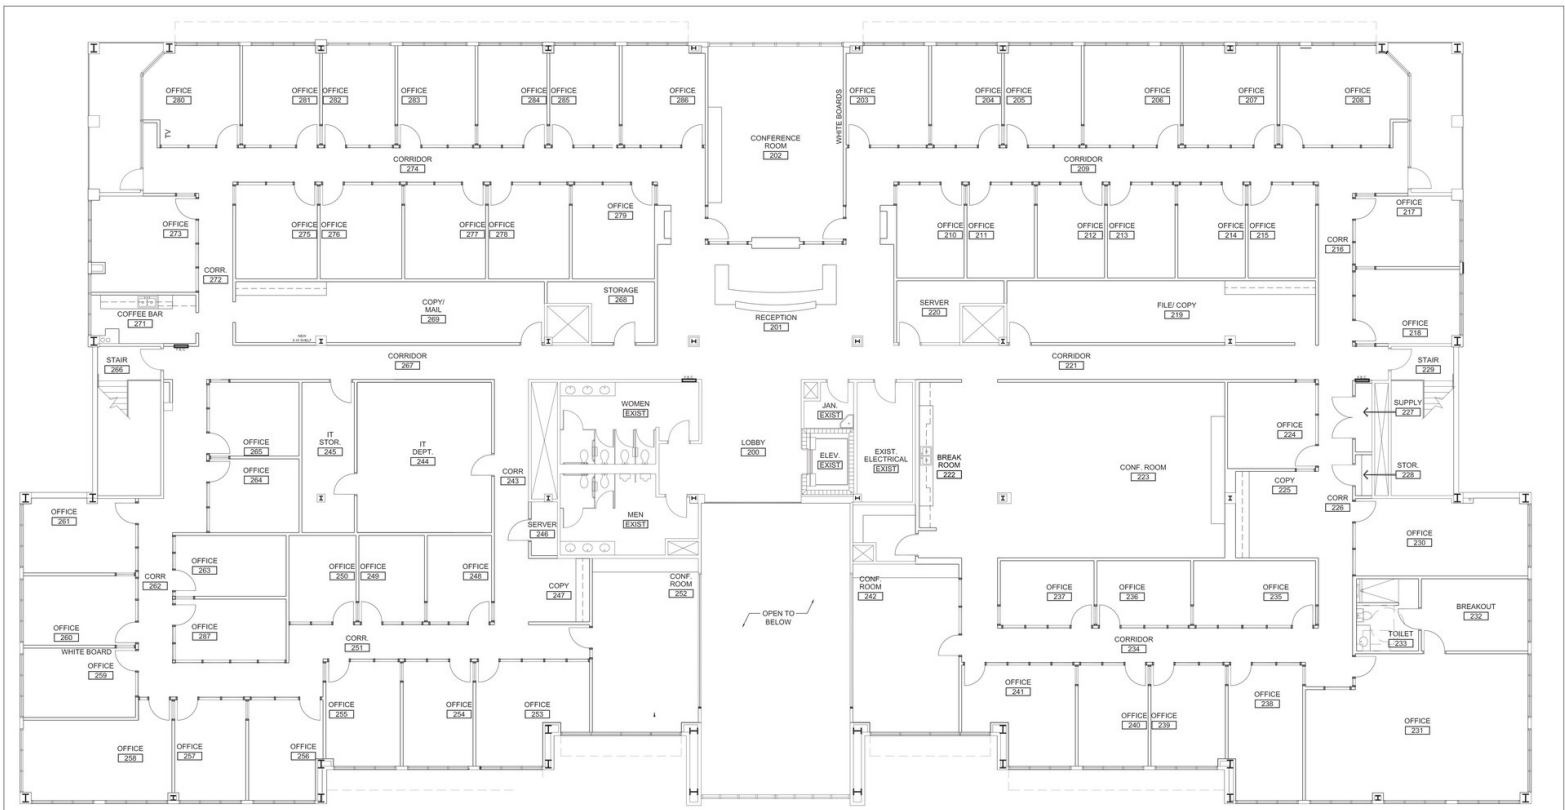

2 4700 GAILLARDIA - SECOND FLOOR PLAN  
Scale: NOT TO SCALE




**LE NORMAN PROPERTIES**  
 4700 GAILLARDIA PARKWAY  
 2ND FLOOR  
 PROJECT No. 1307      DATE: 4.20.2020


 4801 Gaillardia Parkway  
 Suite 170  
 Oklahoma City  
 Oklahoma 73142  
 V 405.562.7330

**TRE DUPUY**

tdupuy@priceedwards.com  
O: 405.239.1210 C: 405.412.3810

**IAN SELF**

iself@priceedwards.com  
O: 405.239.1271 C: 405.200.2244