

OFFICE AVAILABLE IN THE HISTORIC BUICK BUILDING | 1101 N BROADWAY | OKLAHOMA CITY, OK 73103



ALLISON BARTA BAILEY

Price Edwards - Urban
abailey@pricedwards.com
O: 405.239.1245 C: 405.620.3883

Lease Rate
\$23.00 SF/yr (NNN)

OFFICE AVAILABLE IN THE HISTORIC BUICK BUILDING

1101 N BROADWAY SUITE 200 OKLAHOMA CITY, OK 73103



PROPERTY DESCRIPTION

A move-in ready office suite is now available in Automobile Alley's iconic Buick Building. This private office-focused floor plan has abundant natural light and a prominent entrance on the floor. Parking is available in the attached parking garage for a separate monthly fee.

The Buick Building is a boutique Class A mixed-use building in Downtown Oklahoma City walkable to restaurants, coffee, services and neighborhood amenities. Ground floor tenants are Hatch and Broadway 10 Steakhouse.

PROPERTY HIGHLIGHTS

- 11 Private Offices
- 2 Conference Rooms
- 2 Open Workspaces
- Copy Room & Storage
- Kitchen/Break Area

OFFERING SUMMARY

Lease Rate:	\$23.00 SF/yr (NNN)
Available SF:	5,933 SF
Building Size:	56,000 SF

ALLISON BARTA BAILEY

abailey@priceedwards.com

O: 405.239.1245 C: 405.620.3883

OFFICE AVAILABLE IN THE HISTORIC BUICK BUILDING


1101 N BROADWAY SUITE 200 OKLAHOMA CITY, OK 73103



ALLISON BARTA BAILEY
abailey@priceedwards.com
O: 405.239.1245 C: 405.620.3883

OFFICE AVAILABLE IN THE HISTORIC BUICK BUILDING

1101 N BROADWAY SUITE 200 OKLAHOMA CITY, OK 73103

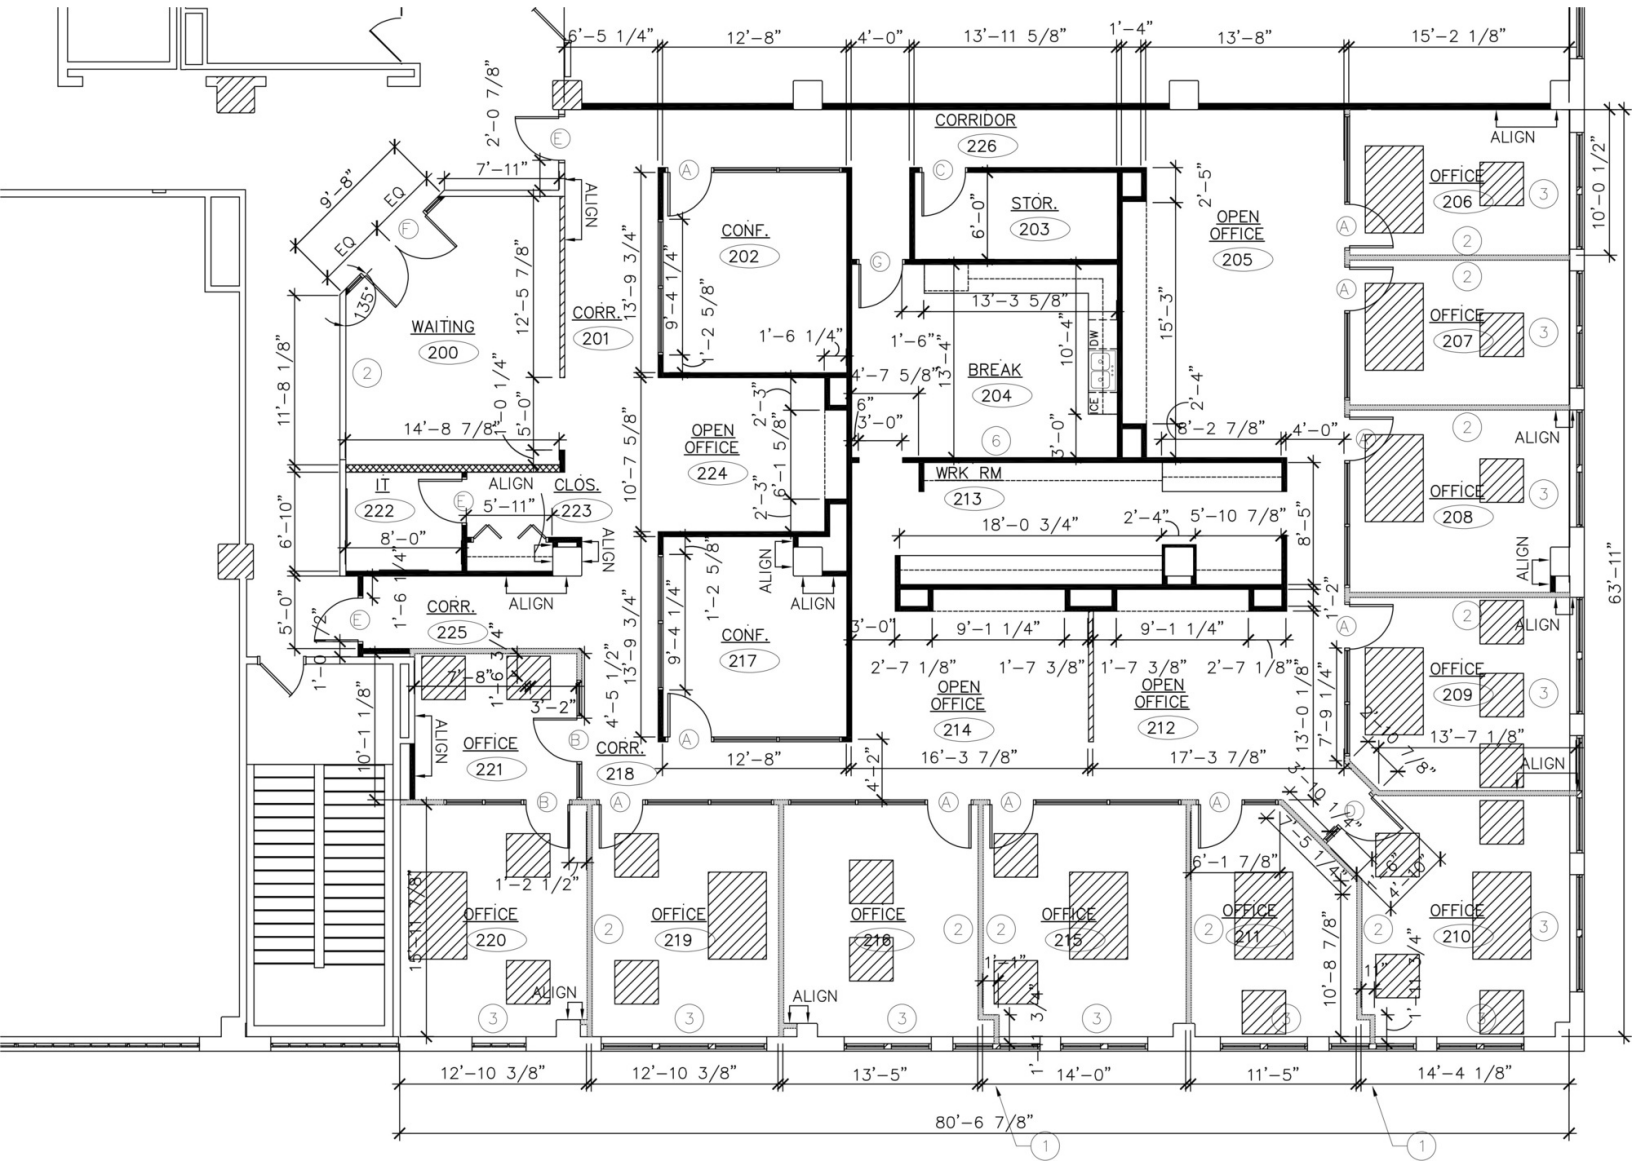


B FLOOR PLAN 
SCALE: 1/8" = 1'-0"

ALLISON BARTA BAILEY
 abailey@priceedwards.com
 O: 405.239.1245 C: 405.620.3883

OFFICE AVAILABLE IN THE HISTORIC BUICK BUILDING

1101 N BROADWAY SUITE 200 OKLAHOMA CITY, OK 73103

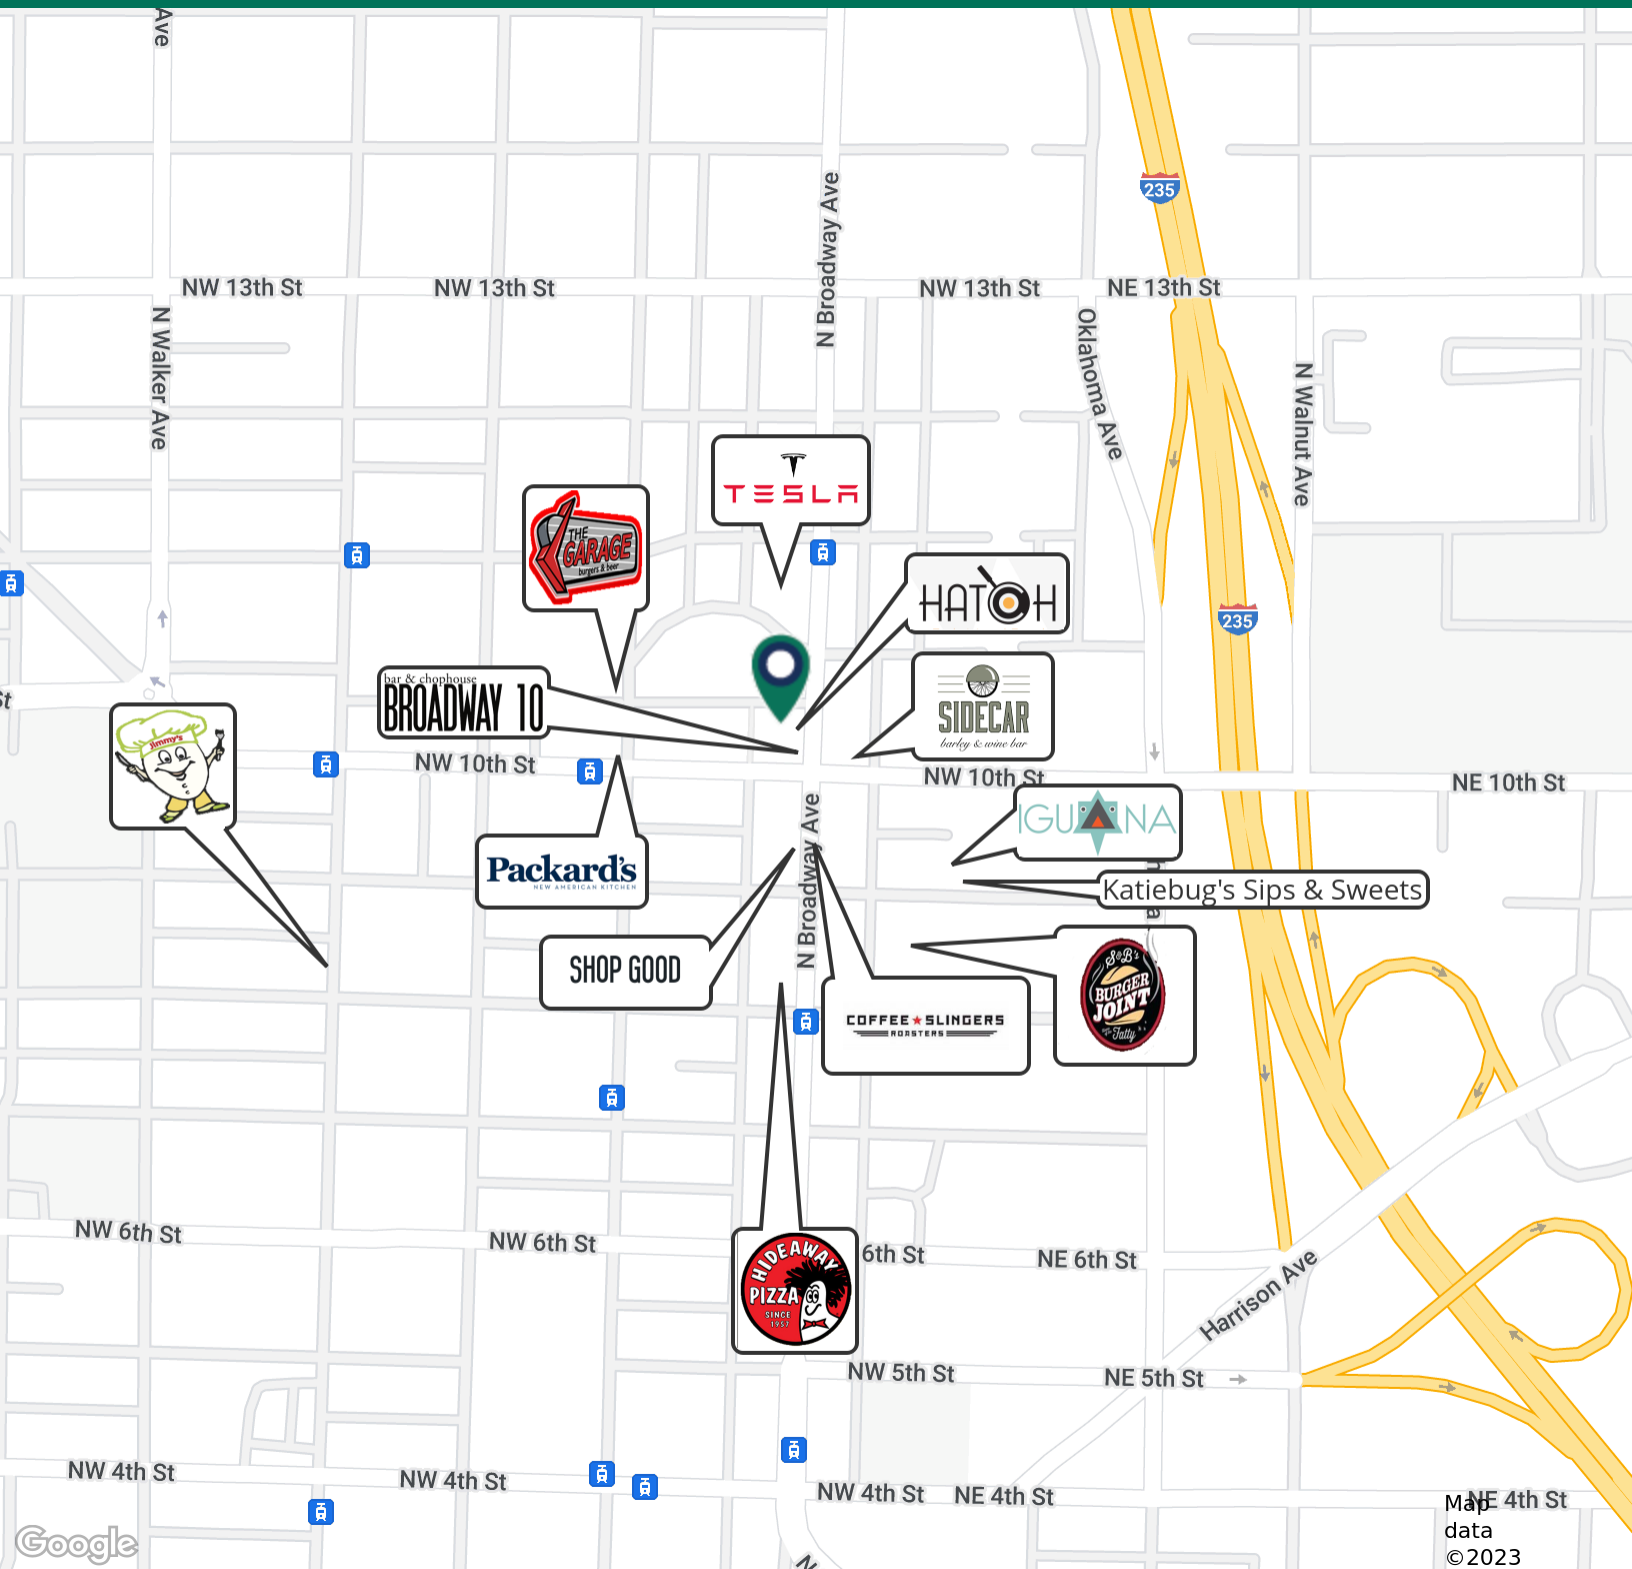

ALLISON BARTA BAILEY

abailey@priceedwards.com

O: 405.239.1245 C: 405.620.3883