

# PRICE EDWARDS AND CO.

## FOR LEASE

### 4747 GAILLARDIA

4747 GAILLARDIA PARKWAY OKLAHOMA CITY, OK 73142



### 5,717 SF FOR LEASE



**Rate**  
\$22.00 / SF / YR



**Conveniently  
Located**



**Flexible Floor  
plan**



**Card Key  
Access**



**Furnished  
Suites**



**On-Site  
Engineer**

#### TRE DUPUY

tdupuy@priceedwards.com  
O: 405.239.1210 C: 405.412.3810

#### IAN SELF

iself@priceedwards.com  
O: 405.239.1271



4747 GAILLARDIA


# AVAILABLE SUITES



TENANT	SUITE	SIZE	RATE
Available	Suite 150	5,717 SF	\$22.00 SF/yr

## 4747 GAILLARDIA

4747 GAILLARDIA PARKWAY OKLAHOMA CITY, OK 73142

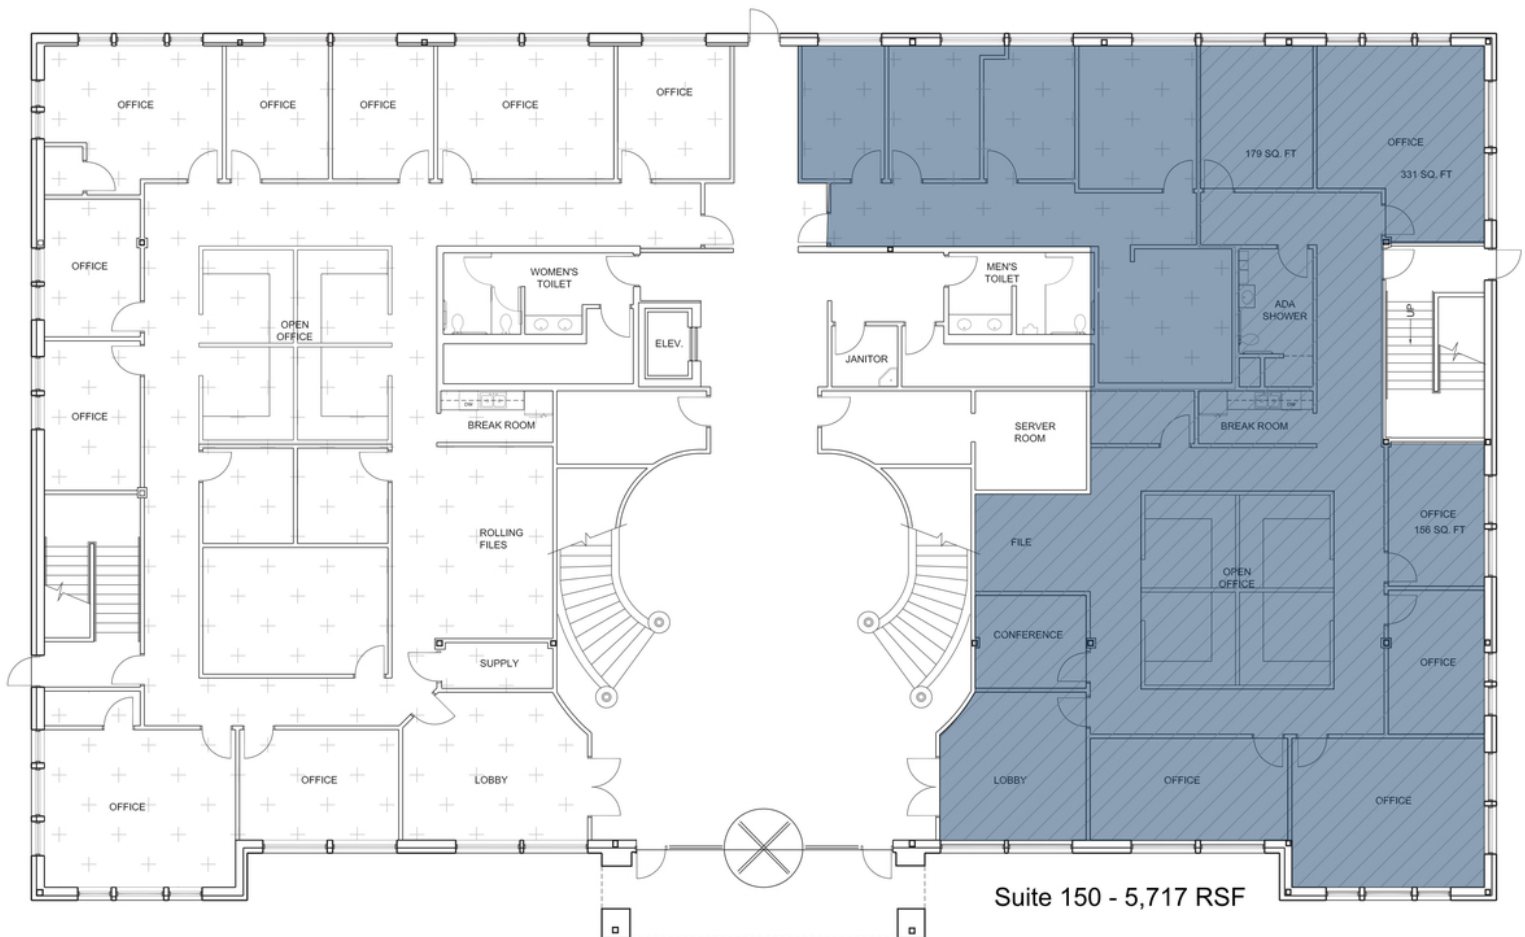

### 1 4747 GAILLARDIA - 1ST FLOOR PLAN

Scale: 1/16" = 1'-0"

NOTE: FLX ARCHITECTURE HAS NOT FIELD VERIFIED THE AS-BUILT CONDITION AND IS NOT RESPONSIBLE FOR INACCURACIES IN THE PLAN.



LE NORMAN PROPERTIES  
4747 GAILLARDIA PARKWAY  
1ST FLOOR PLAN

#### TRE DUPUY

tdupuy@priceedwards.com  
O: 405.239.1210 C: 405.412.3810

#### IAN SELF

iself@priceedwards.com  
O: 405.239.1271