

4801 GAILLARDIA PARKWAY

OKLAHOMA CITY, OK 73142



2,414 - 7,469 SF FOR LEASE



Rate
\$23.50 / SF / YR



Conveniently
Located



Key Card
Access



Underground
Parking



On-Site
Engineer



Golf Course
Views



Flexible
Floorplan

TRE DUPUY

tdupuy@priceedwards.com
O: 405.239.1210 C: 405.412.3810

IAN SELF

iself@priceedwards.com
O: 405.239.1271


4801 GAILLARDIA PARKWAY
AVAILABLE SUITES



SUITE	SIZE	RATE
Suite 160	2,678 SF	\$23.50 SF/yr
Suite 250	7,469 SF	\$23.50 SF/yr
Suite 375	2,414 SF	\$23.50 SF/yr

4801 GALLARDIA PARKWAY

OKLAHOMA CITY, OK 73142

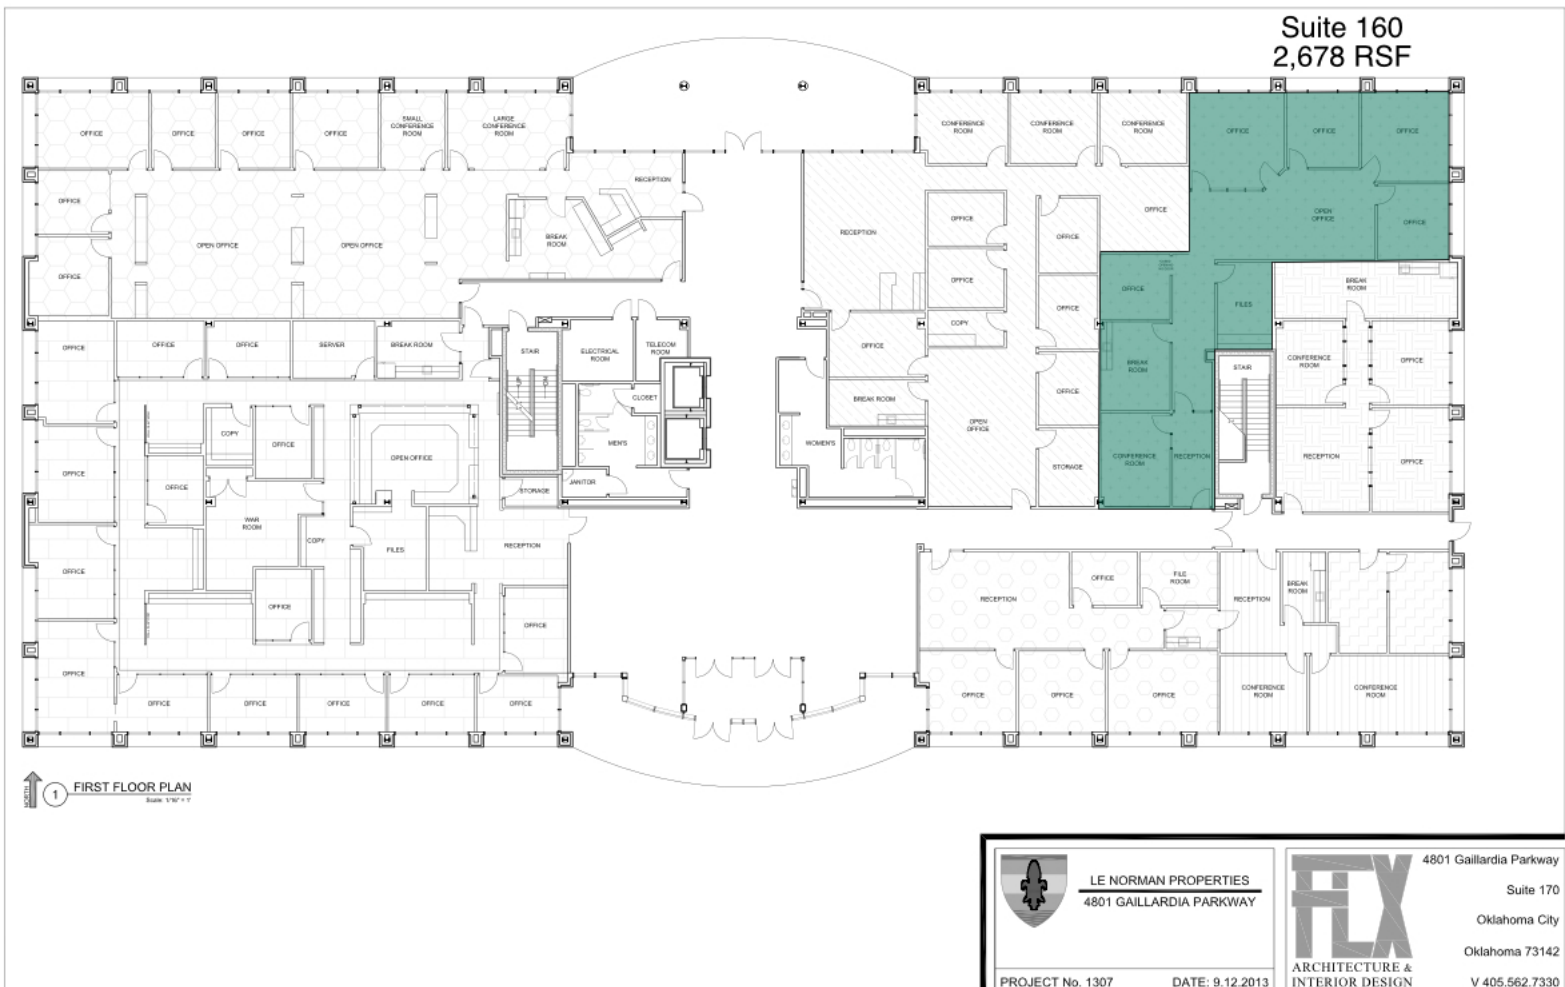

TRE DUPUY

tdupuy@priceedwards.com
O: 405.239.1210 C: 405.412.3810

IAN SELF

iself@priceedwards.com
O: 405.239.1271

4801 GAILLARDIA PARKWAY

OKLAHOMA CITY, OK 73142



2 SECOND FLOOR PLAN
Scale: 1/8" = 1'

SUITE 250
7,469 RSF



LE NORMAN PROPERTIES
4801 GAILLARDIA PARKWAY
SECOND FLOOR

PROJECT No. 1307

DATE: 02.09.2022



4801 Gaillardia Parkway
Suite 170
Oklahoma City
Oklahoma 73142
V 405.562.7330

TRE DUPUY


tdupuy@priceedwards.com
O: 405.239.1210 C: 405.412.3810

IAN SELF

iself@priceedwards.com
O: 405.239.1271

4801 GAILLARDIA PARKWAY

OKLAHOMA CITY, OK 73142

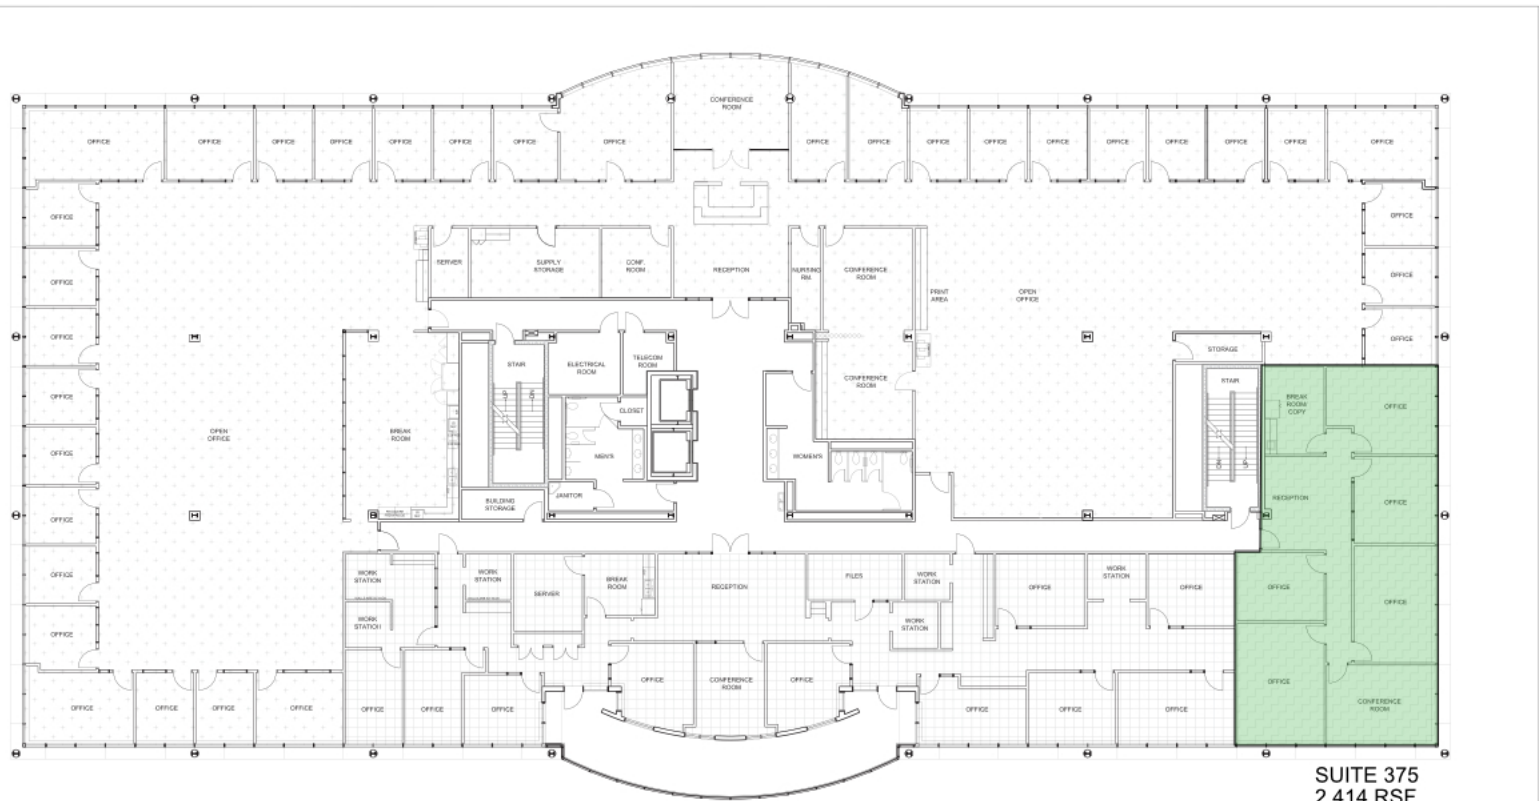

SUITE 375
2,414 RSF

2 THIRD FLOOR PLAN
Scale: 1/8" = 1'

	LE NORMAN PROPERTIES 4801 GAILLARDIA PARKWAY		4801 Gaillardia Parkway
	PROJECT No. 1307		DATE: 09.08.2017

TRE DUPUY

tdupuy@priceedwards.com
O: 405.239.1210 C: 405.412.3810

IAN SELF

iself@priceedwards.com
O: 405.239.1271