

9400 BROADWAY

9400 BROADWAY EXTENSION OKLAHOMA CITY, OK 73114




20,431 - 45,506 SF FOR LEASE



Rate
\$19.50 / SF / YR



**Abundant
Parking**

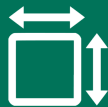

**Flexible
Floorplan**



**Conveniently
Located**



**On-Site
Engineer**



**On-Site Banking
Facility**



**Recently
Renovated**

TRE DUPUY

tdupuy@priceedwards.com
O: 405.239.1210 C: 405.412.3810

IAN SELF

iself@priceedwards.com
O: 405.239.1271

9400 BROADWAY


AVAILABLE SUITES



SUITE	SIZE	RATE
Suite 200	20,431 SF	\$19.50 SF/yr
Suite 300	25,075 SF	\$19.50 SF/yr
Suite 530	3,572 SF	\$19.50 SF/yr

9400 BROADWAY

9400 BROADWAY EXTENSION OKLAHOMA CITY, OK 73114

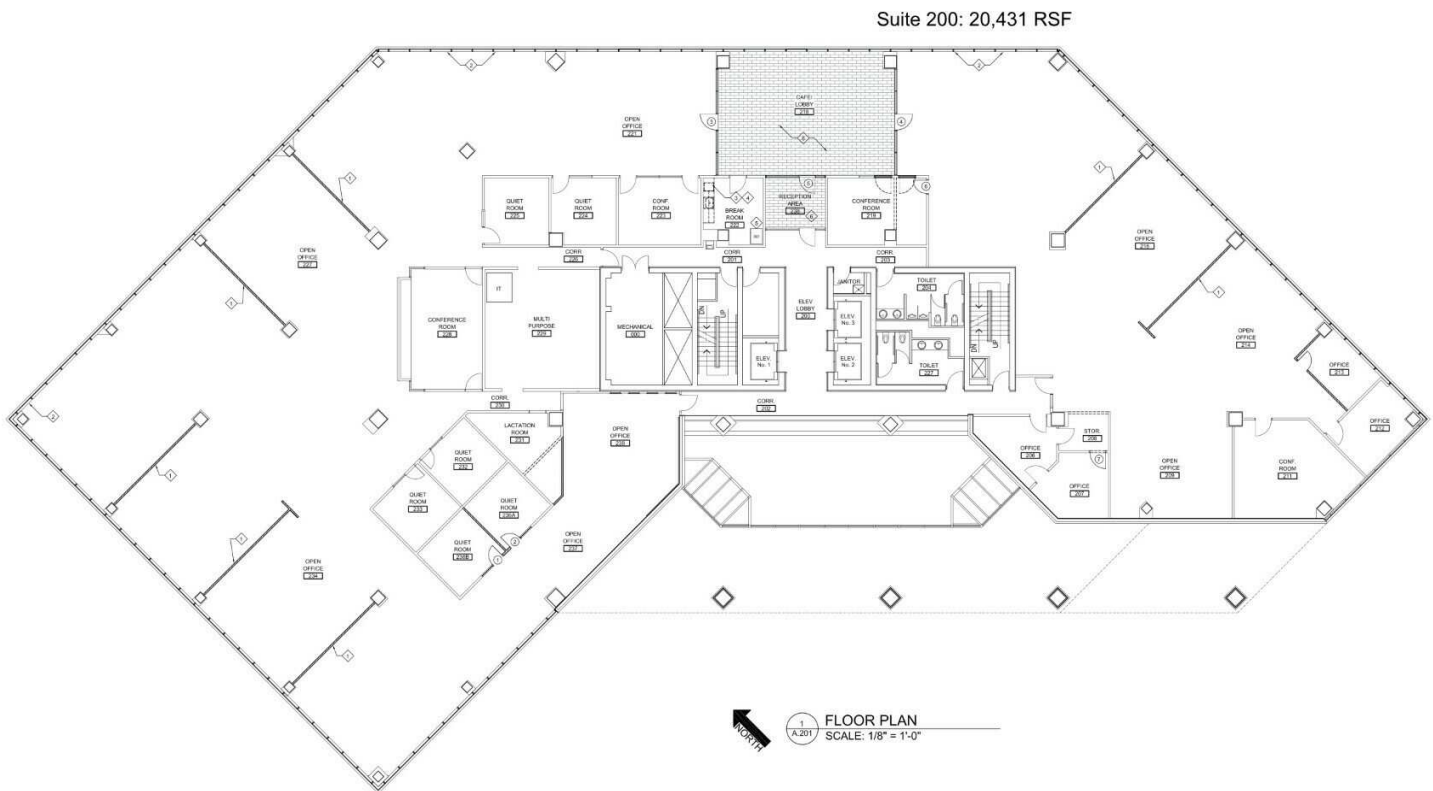

TRE DUPUY


tdupuy@priceedwards.com
O: 405.239.1210 C: 405.412.3810


IAN SELF

iself@priceedwards.com
O: 405.239.1271

9400 BROADWAY

9400 BROADWAY EXTENSION OKLAHOMA CITY, OK 73114

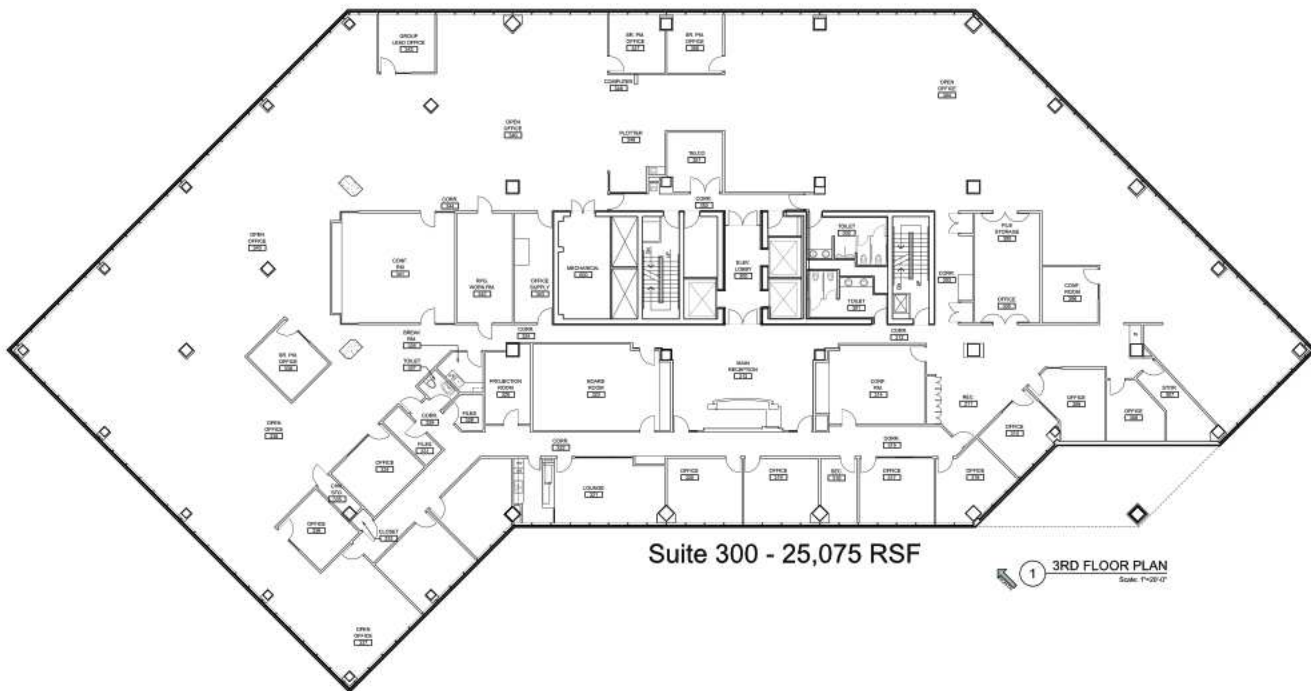

	LE NORMAN PROPERTIES		4801 Gallardia Parkway
	9400 BROADWAY OKLAHOMA CITY, OK		Suite 170
PROJECT No. 1304	DATE: 01.14.2016	ARCHITECTURE & INTERIOR DESIGN	Oklahoma City Oklahoma 73142 V 405.562.7330

TRE DUPUY

tdupuy@priceedwards.com
O: 405.239.1210 C: 405.412.3810

IAN SELF

iself@priceedwards.com
O: 405.239.1271

9400 BROADWAY

9400 BROADWAY EXTENSION OKLAHOMA CITY, OK 73114



Suite 530 - 3,572 RSF

1 5TH FLOOR PLAN
Scale: 1/16"=1'

TRE DUPUY

tdupuy@priceedwards.com
O: 405.239.1210 C: 405.412.3810

IAN SELF

iself@priceedwards.com
O: 405.239.1271